


- Wall finish: chipboard
- Room height: 2400 mm
- Area: 20,5 m²
- Weight: 4635 kg

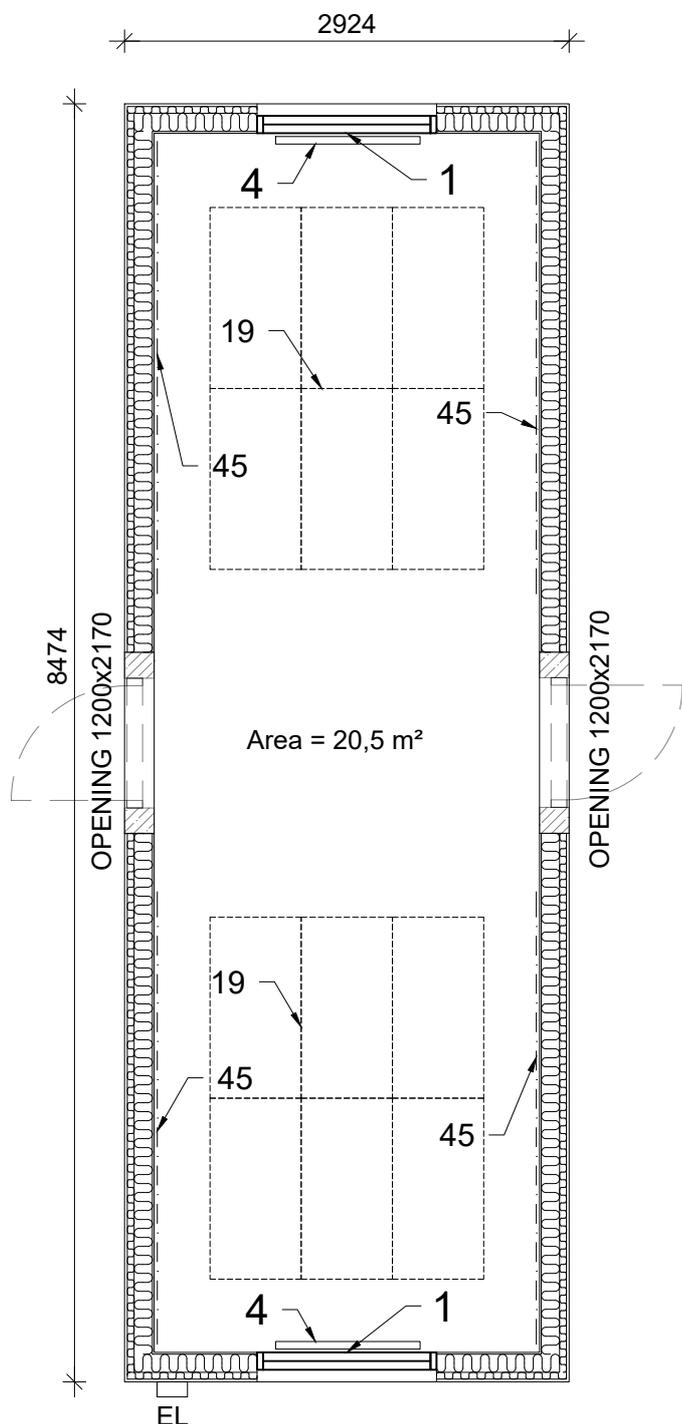

INCLUDED

Pos.	Option	Pieces
1	Ventilation aggregate Mitsubishi VL-100 E	2
2	Window steel bars	2
3	Window blinds	2
4	Radiator Ensto 1000 W (1500W FIN)	2
19	Suspended sound insulation boards 1800 x 2400	2
45	Elfa top track, white (3000 mm)	4

Number of optional items chosen on the order sheet

OPTIONAL

Pos.	Option	Pieces
5	YSO150 Wall element for the opening 1200 x 2170 with door frame 	
7	YSO170 Door plate M9x21 	
8	YSO154 Wall element for the opening 1200 x 2170 without door opening 	
9	YSO190 Heat controlling switch	

RAMIRENT

Module:

SHAA10

Scale:

1:50