


- Wall finish: chipboard
- Room height: 2400 mm
- Area: 12,8 m²

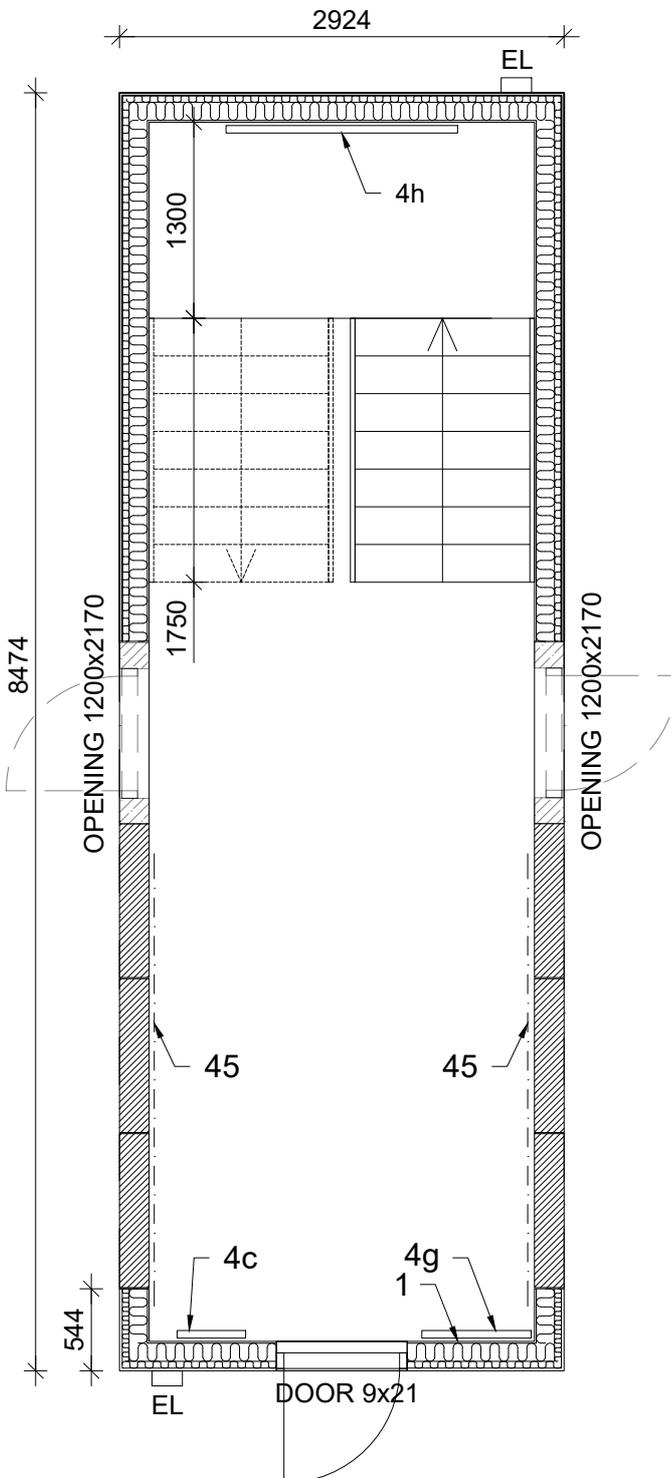

INCLUDED

Pos.	Option	Pieces
1	Ventilation aggregate Mitsubishi VL-100 E	1
4c	Radiator Ensto mini 250 W, 380x451	1
4g	Radiator Ensto 500 W, 380x585	1
4h	Radiator Ensto mini 1300W, 235x1523	1
7	Exterior door plate M9x21	1
13	YSO152 Wall element 1020 x 2160 for the long wall opening 	6
45	Elfa top track, white (3000 mm)	2

Number of optional items chosen on the order sheet

OPTIONAL

Pos.	Option	Pieces
5	YSO150 Wall element for the opening 1200 x 2170 with door frame 	
7	YSO170 Door plate M9x21 	
8	YSO154 Wall element for the opening 1200 x 2170 without door opening 	
9	YSO190 Heat controlling switch	

RAMIRENT

Module:

SHAA38

Scale:

1:50