


- Wall finish: chipboard
- Room height: 2400 mm
- Area: 20,5 m²

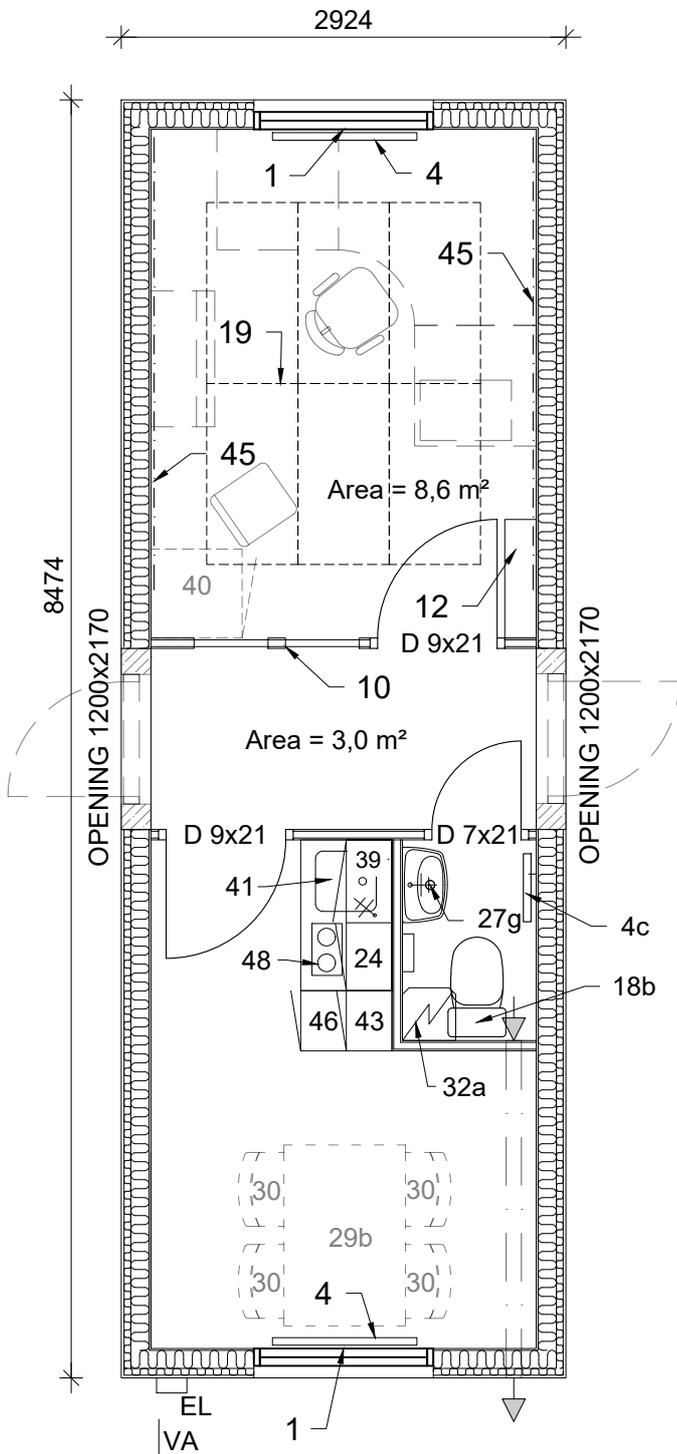

INCLUDED

Pos.	Option	Pieces
1	Ventilation aggregate Mitsubishi VL-100 E	2
2	Window steel bars	2
3	Window blinds	2
4	Radiator Ensto 1000 W (1500W FIN)	2
4c	Radiator Ensto 250 W, 380x451	1
10	YSO200 Partition wall (1 door, 2 glass walls)	1
12	YSO220 Corner cupboard + hooks (2pcs)	1
18b	Toilet set: 1 WC-paper holder, 1 toilet seat, 1 metal double-hook, 1 sanitary bag holder	1
19	Suspended sound insulation boards 1800 x 2400	1
24	Microwave oven	1
27e	Washing set: 1 Sink, 1 mirror, 1 light trash bin, 1 box for hand drying paper	1
32a	Water boiler Nibe Eminent 35L	1
39	Kitchenett cupboards on the wall	1
41	Minikitchen with fridge and sink	1
43	Kitchenett cupboard on the wall	1
45	Elfa top track, white (3000 mm)	2
46	Kitchenett cupboard on the floor	1
48	Boiling plate	2

Number of optional items chosen on the order sheet

OPTIONAL

Pos.	Option	Pieces
5	YSO150 Wall element for the opening 1200 x 2170 with door frame	
7	YSO170 Door plate M9x21	
8	YSO154 Wall element for the opening 1200 x 2170 without door opening	
9	YSO190 Heat controlling switch	
17	YSO270 Information board (1210x910)	
29b, 30	YSO551 Furniture set (table 800x1200, 4 chairs)	
40	Cupboard for cleaning equipment	
49	YSO550 Office furniture set	

RAMIRENT

Module:

SHAA40

Scale:

1:50