


- Wall finish: chipboard
- Room height: 2400 mm
- Area: 20,5 m²

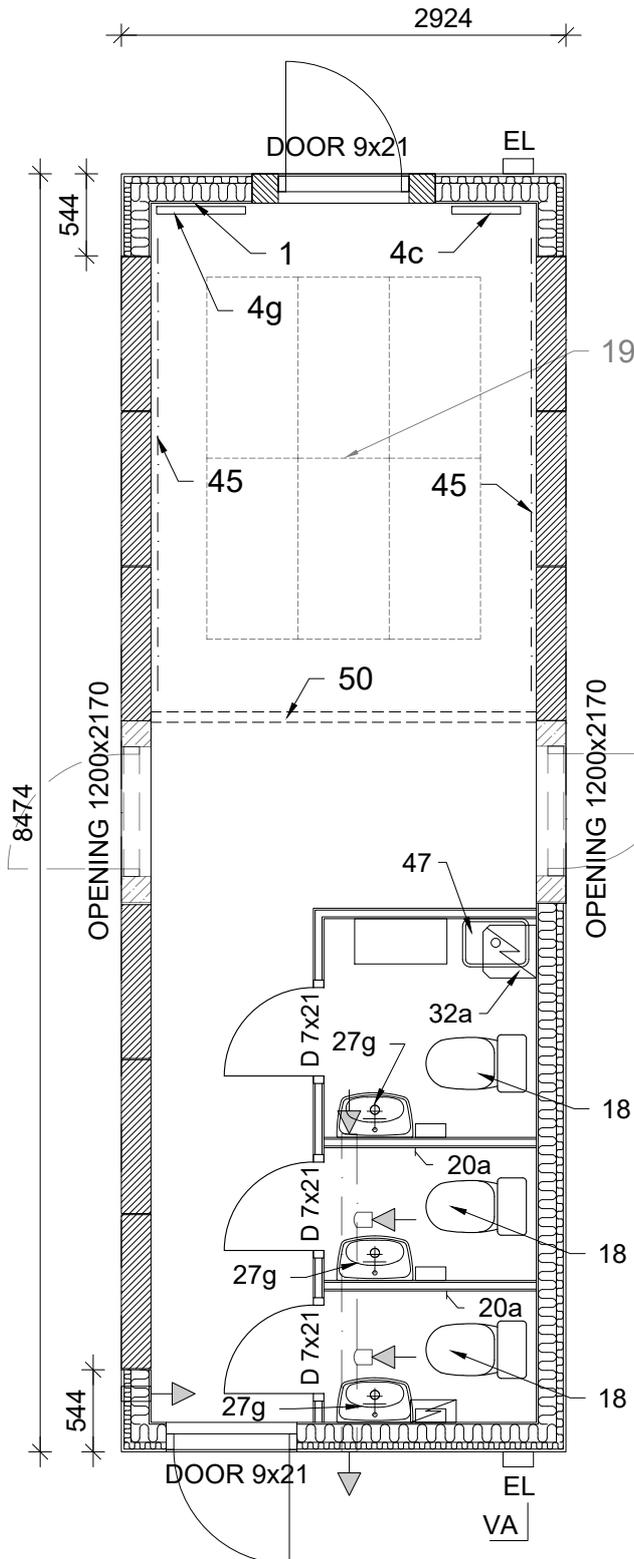


INCLUDED

| Pos. | Option | Pieces |
|------|--|--------|
| 1 | Ventilation aggregate Mitsubishi VL-100 E | 1 |
| 4a | Radiator Lista2 200 W, 200x500 | 3 |
| 4c | Radiator Ensto 250 W, 380x451 | 1 |
| 4g | Radiator Ensto 500 W, 380x585 | 1 |
| 5a | YSO151 Wall element with door frame for the opening 1200 x 2170 in the gable wall  | 1 |
| 7 | Exterior door plate M9x21 | 2 |
| 11a | Interior door M7x21 | 3 |
| 13 | YSO152 Wall element 1020 x 2160 for the long wall opening | 9 |
| 18 | Toilet set: 1 WC-paper holder, 1 toilet seat, 1 sanitary bag holder | 3 |
| 20a | Metal double-hook | 2 |
| 27g | Washing set: 1 Sink, 1 mirror, 1 light trash bin, 1 box for hand drying paper | 3 |
| 32a | Water boiler Nibe Eminent 35L | 1 |
| 45 | Elfa top track, white (3000 mm) | 2 |
| 47 | Cleaning set: 1 sink + shelving | 1 |
| 50 | Metal rail for partition walls on the ceiling | 1 |

Number of optional items chosen on the order sheet

OPTIONAL
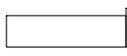
| Pos. | Option | Pieces |
|------|---|--------|
| 5 | YSO150 Wall element for the opening 1200 x 2170 with door frame  | |
| 7 | YSO170 Door plate M9x21  | |
| 8 | YSO154 Wall element for the opening 1200 x 2170 without door opening  | |
| 9 | YSO190 Heat controlling switch | |
| 10 | YSO200 Partition wall (1 door, 2 glass walls) | |
| 12 | YSO220 Corner cupboard + hooks (2pcs)  | |
| 19 | Suspended sound insulation boards 1800 x 2400 | |
| 42 | Wall element for the opening 1200 x 2170 with window 10 x 12 (steel bars and blinds) | |
| 51 | Wall element with window 10 x 12 for the opening 1200 x 2170 in the gable wall  | |

RAMIRENT

Module:

SHAA44

Scale:

1:50