


- Wall finish: chipboard
- Room height: 2400 mm
- Area: 20,5 m²

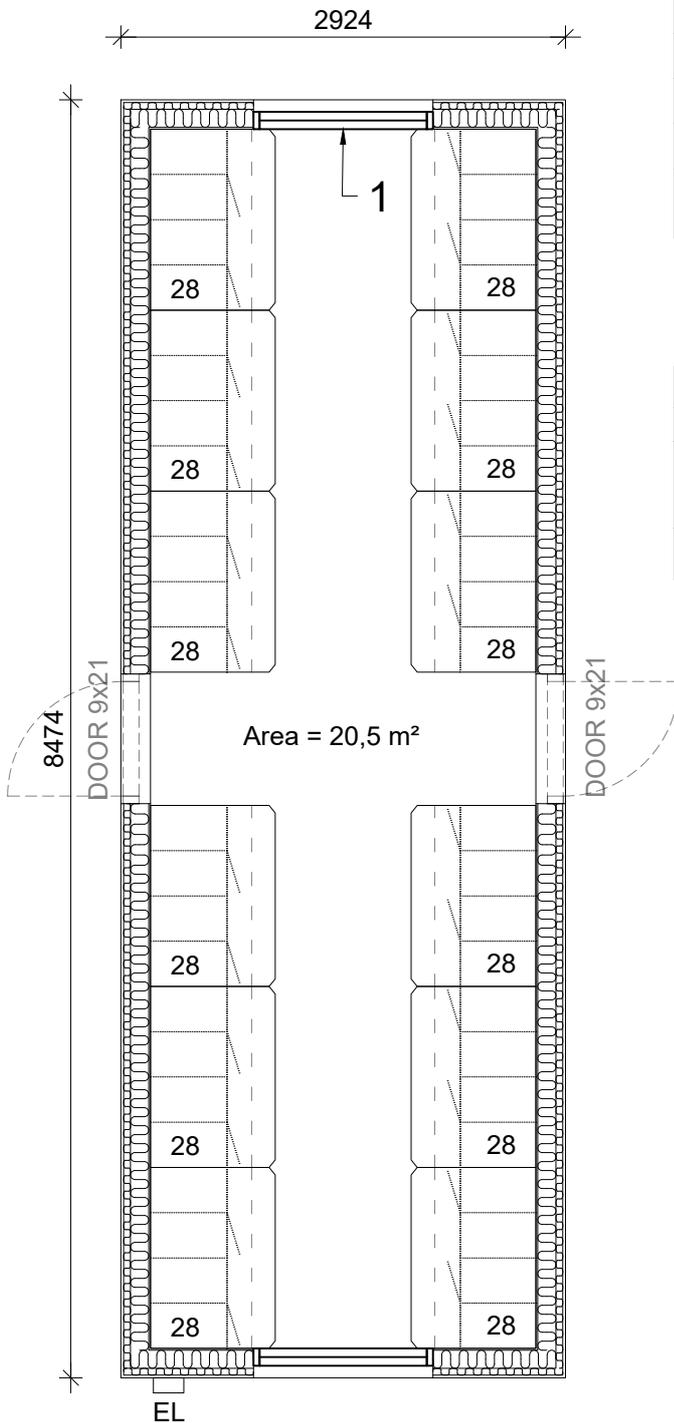

INCLUDED

Pos.	Option	Pieces
1	Ventilation aggregate Mitsubishi VL-100 E	1
2	Window steel bars	2
3	Window blinds	2
4d	Radiator Lista5 500 W, 200x1100	4
28	Wardrobes for 2 persons. 2 parts with door, 2 parts without door + sitting bench	12

Number of optional items chosen on the order sheet

OPTIONAL

Pos.	Option	
7	YSO170 Exterior door plate M9x21	
9	YSO190 Heat controlling switch	

RAMIRENT

Module:

SHAA55 SWE

Scale:

1:50