
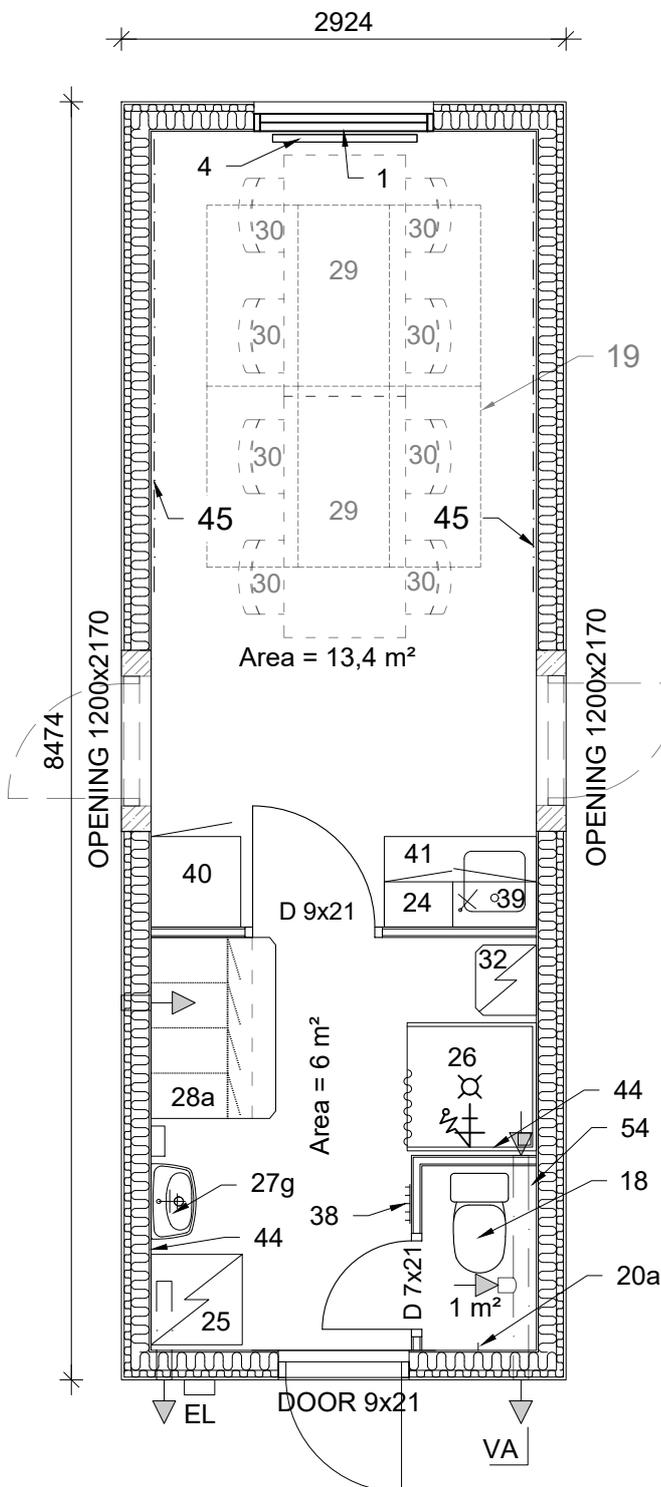


- Wall finish: plywood
- Room height: 2400 mm
- Area: 20,5 m²

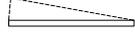

INCLUDED		
Pos.	Option	
1	Ventilation aggregate Mitsubishi VL-100 E	1
2	Window steel bars	1
3	Window blinds	1
4	Radiator Ensto 1000 W	1
4c	Radiator Ensto 250 W, 380x451	1
4g	Radiator Ensto 500W, 380x585	1
7	Exterior door plate M9x21	1
11	Interior door M9x21	1
11a	Interior door M7x21	1
18	Toilet set: 1 WC-paper holder, 1 toilet seat, 1 sanitary bag holder	1
20a	Metal double-hook	1
24	Microwave oven	1
25	Drying machine	1
26	Shower cabin	1
27g	Washing set: 1 Sink, 1 mirror, 1 light trash bin, 1 box for hand drying paper	1
28a	Wardrobes for 2 persons. 4 parts with door +sitting bench	1
32	Water boiler Nibe Eminent-E 100	1
33	Electrical plug with timer next to minikitchen	1
38	Hooks for towels (4 metal hooks)	1
39	Kitchenett cupboards on the wall	2
40	Cupboard for cleaning equipment	1
41	Minikitchen with fridge and sink	1
44	Holder for liquid soap 2,7L	2
45	Elfa top track, white (3000 mm)	2
54	Sanitary bag holder	1

Number of optional items chosen on the order sheet

OPTIONAL		
Pos.	Option	
5b	YSO155 Wall element for the opening 1200 x 2170 with door frame 	
7	YSO170 Exterior door plate M9x21 	
9	YSO190 Heat controlling switch	
8	YSO154 Wall element for the opening 1200 x 2170 without door opening 	
17	YSO270 Information board (1210x910)	
19	Suspended sound insulation boards 1800 x 2400	
29, 30	YSO552 Furniture set (table 800x1600, 4 chairs)	

RAMIRENT

Module:

SHAA60 SWE

Scale:

1:50