


- Wall finish: chipboard
- Room height: 2700 mm
- Area: 20,1 m²

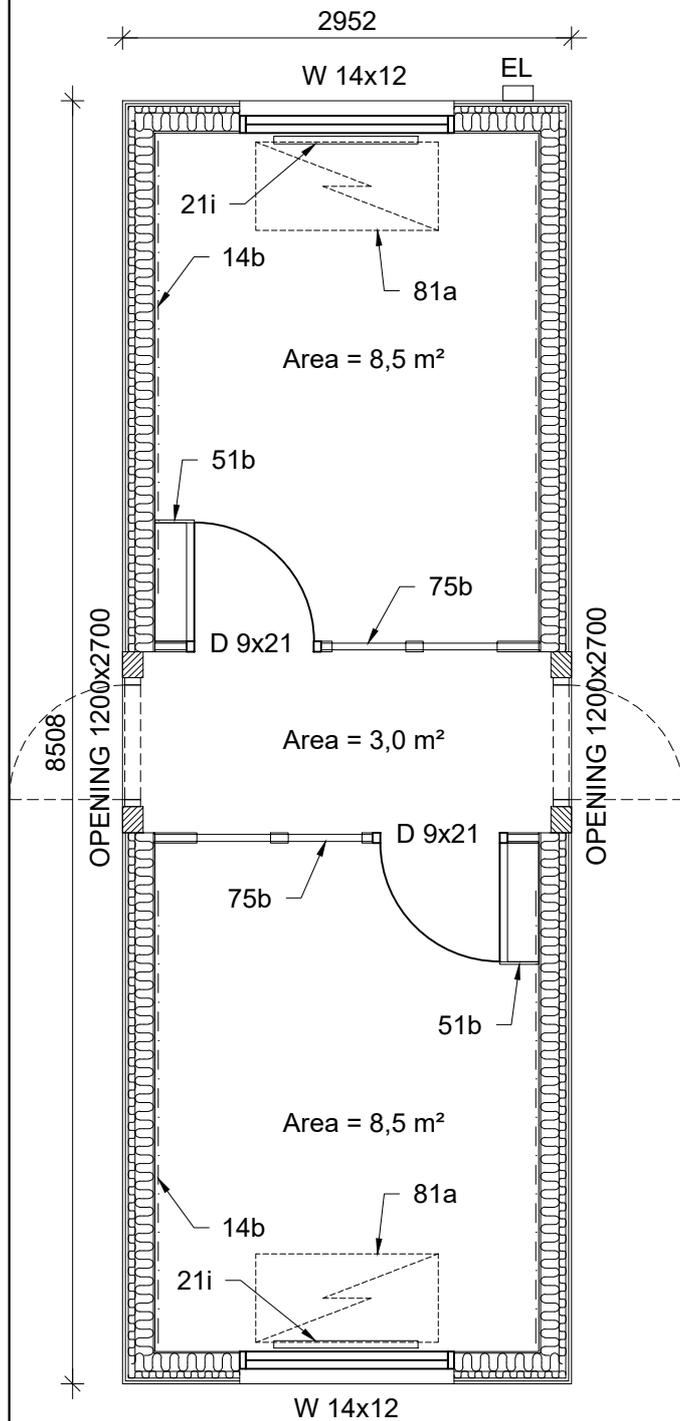

INCLUDED

Pos.	Option	Pieces
14b	Elfa top track, white (3000 mm)	4
19b	Suspended sound insulation boards 1800 x 2400	2
21i	Radiator Ensto 1000 W	2
51b	Corner cupboard + hooks (2pcs)	2
75b	Partition wall (1 door, 2 glass walls)	2
76b	Window curtain	2
76c	Window steel bars	2
81a	Ventilation aggregate Airmaster AM150	2

Number of optional items chosen on the order sheet

OPTIONAL

Pos.	Option	Pieces
22a	YSO190 Heat controlling switch	
15b	YSO270 Information board (1210x910)	
52b	YSO550 Office furniture set	
71j	YNO150 Wall element for the opening 1200 x 2700 with door	
71k	YNO154 Wall element for the opening 1200 x 2700 without door	

RAMIRENT

Module:

Norra 002

Scale:

1:50