


- Wall finish: chipboard
- Room height: 2700 mm
- Area: 20,0 m²

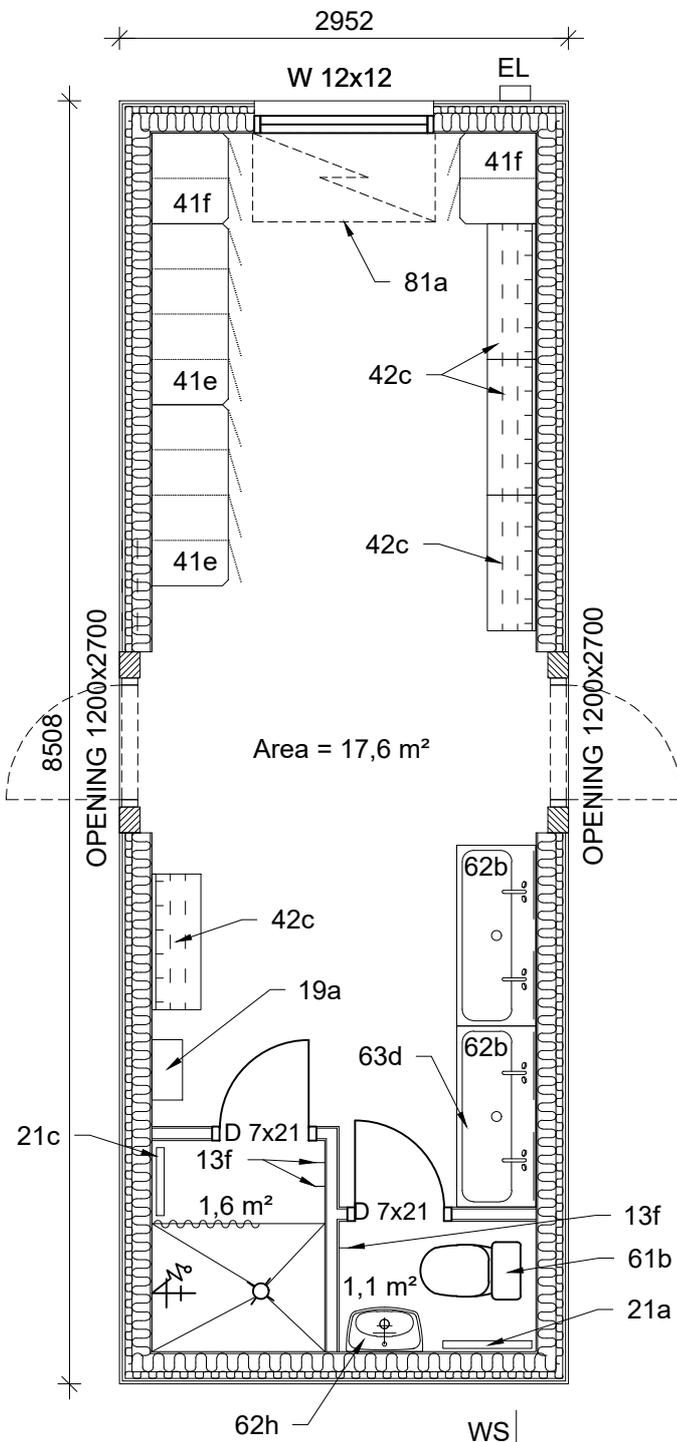



INCLUDED

Pos.	Option	Pieces
13f	Metal double hook	3
21a	Radiator Lista2 200 W, 200x500	1
21c	Radiator 250 W, 380x451	1
21d	Radiator Lista5 500 W, 200x1100	3
22a	YSO190 Heat controlling switch	1
41e	Wardrobes for 4 persons, sloped top	2
41f	Wardrobes for 2 persons, sloped top	2
42c	Sitting bench + hooks above for 3 pers.	4
61b	Toilet set: 1 WC-paper holder, 1 toilet seat	1
62b	Washing corner (without cupboard underneath): 1 sink 100L, 2 mirrors, 1 light trash bin, 1 boxes for hand drying paper	2
62h	Washing set: 1 Sink, 1 mirror, 1 light trash bin, 1 box for hand drying paper	1
63d	Water boiler Nibe Eminent-E 100	1
72b	Interior door M7x21, white	2
76b	Window curtains	1
76c	Window steel bars	1
81a	Ventilation aggregate Airmaster AM150	1

Number of optional items chosen on the order sheet

OPTIONAL

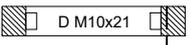Pos.	Option	Pieces
19a	Wipe waste wall system	
71j	YNO150 Wall element for the opening 1200 x 2700 with door 	
71k	YNO154 Wall element for the opening 1200 x 2700 without door	

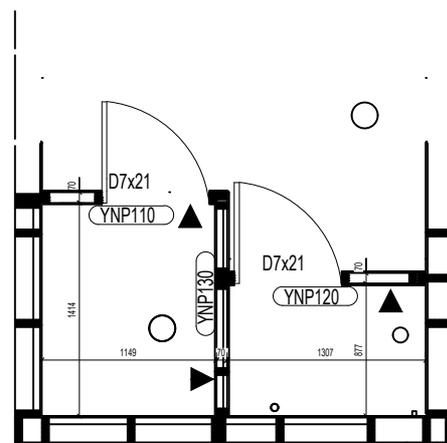

RAMIRENT

Module:

Norra 003

Scale:

1:50