
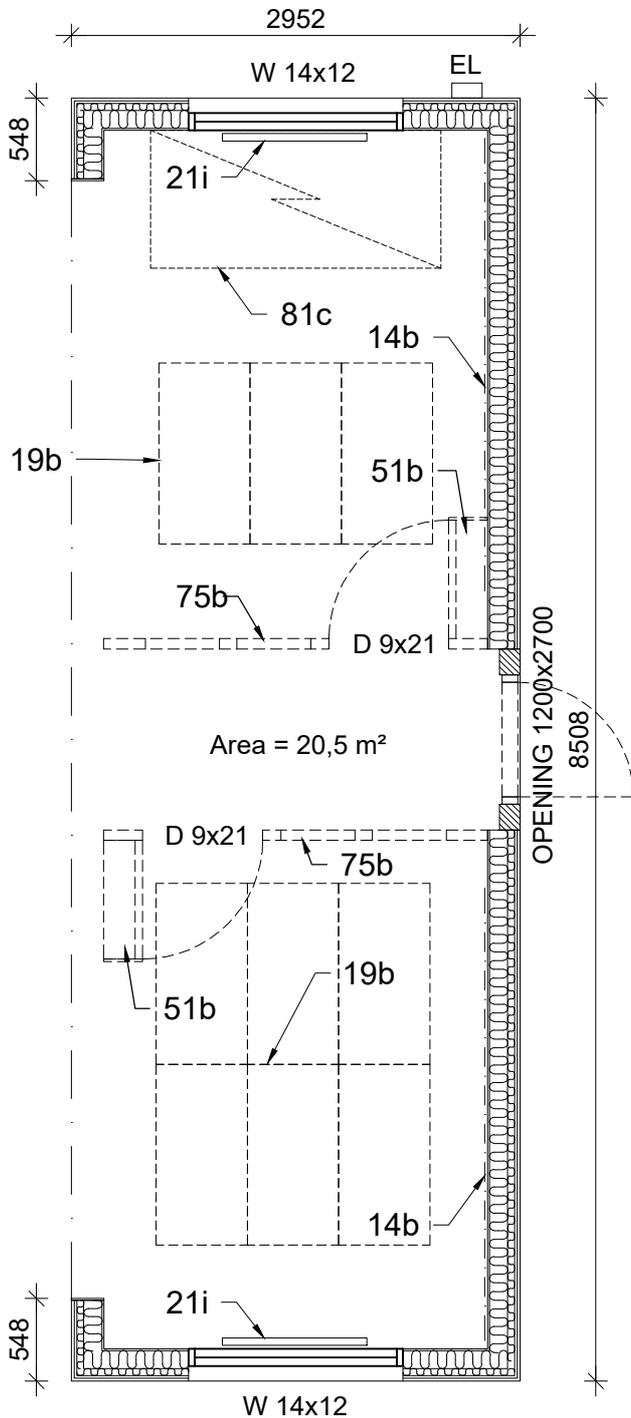


- Wall finish: chipboard
- Room height: 2700 mm
- Area: 20,5 m²

 

INCLUDED		
Pos.	Option	Pieces
14b	Elfa top track, white (3000 mm)	
19b	Suspended sound insulation boards 1800 x 2400	2
21i	Radiator Ensto 1000 W	2
22a	YSO190 Heat controlling switch	2
76b	Window curtain	1
76c	Window steel bars	2
81c	Ventilation aggregate Airmaster AM800 H	2
		1

Number of optional items chosen on the order sheet

OPTIONAL		
Pos.	Option	Pieces
15b	YSO270 Information board (1210x910)	
51b	Corner cupboard + hooks (2pcs)	
52b	YSO550 Office furniture set	
71j	YNO150 Wall element for the opening 1200 x 2700 with door 	
71k	YNO154 Wall element for the opening 1200 x 2700 without door	
75b	Partition wall (1 door, 2 glass walls)	

RAMIRENT

Module:

Norra 006

Scale:

1:50