
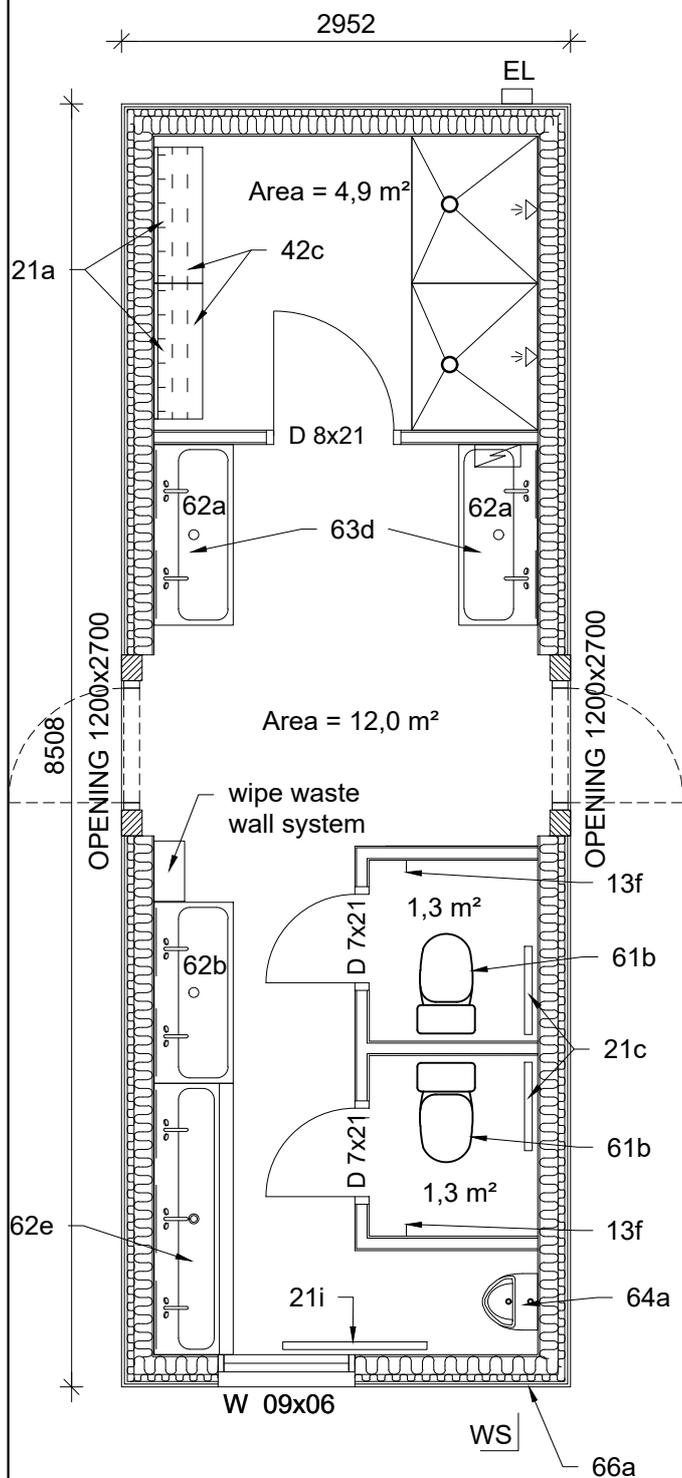


- Wall finish: chipboard, white grooved
- Room height: 2700 mm
- Area: 20,0 m²

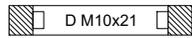

INCLUDED		
Pos.	Option	Pieces
13f	Metal double hook	2
21a	Radiator Lista2 200W, 200x500	2
21c	Radiator Ensto 250 W, 380x451	2
21i	Radiator Ensto 1000 W	1
22a	YSO190 Heat controlling switch	1
42c	Sitting bench + hooks above for 3 pers.	2
61b	Toilet set: 1 WC-paper holder, 1 toilet seat	2
62a	Washing corner: Sink 100L, 2 mirrors, 1 light trash bin, 2 boxes for hand drying paper	2
62b	Washing corner (without cupboards): Sink 100L, 2 mirrors, 1 light trash bin, box for hand drying paper	1
62e	Washing corner (without cupboards): Sink 150L, 2 mirrors, 1 light trash bin, 1 box for hand drying paper	1
63d	Water boiler Nibe Eminent-E 100	2
64a	Urinal	1
66a	Wall hydrant	1
72b	Interior door M7x21, white	2
72d	Interior door M8x21, white	1
76b	Window curtains	1
76c	Window steel bars	1
81a	Ventilation aggregate Airmaster AM150	1

Number of optional items chosen on the order sheet

OPTIONAL		
Pos.	Option	Pieces
19a	Wipe waste wall system	
71j	YNO150 Wall element for the opening 1200 x 2700 with door 	
71k	YNO154 Wall element for the opening 1200 x 2700 without door	



Module:

Norra 017

Scale:

1:50