


- Wall finish: chipboard
- Room height: 2400 mm
- Area: 22,3 m<sup>2</sup>

INCLUDED		
Pos.	Option	Pieces
21j	Radiator Ensto 1000 W (1500W FIN)	2
76a	Window blinds	2

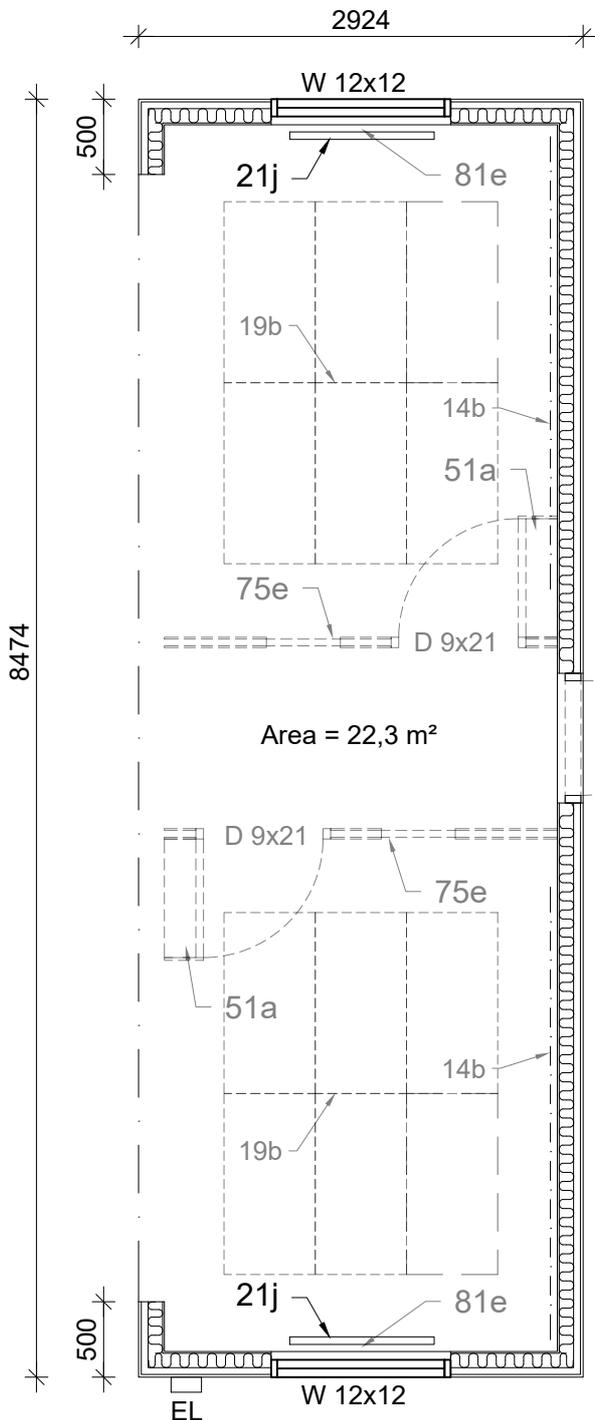

Number of optional items chosen on the order sheet

OPTIONAL		
Pos.	Option	Pieces
14b	Elfa top track, white (3000 mm)	
19b	YSO290 Suspended sound insulation boards 1800 x 2400	
22a	YSO190 Heat controlling switch	
51a	YSO220 Corner cupboard + hooks (2pcs)	
71n	YCO175 Wall element inside the 9x21 door frame	
73a	YSO170 Door plate M9x21	
75e	YCO200 Partition wall (1 door, glass wall)	
76c	Window steel bars	
81e	Ventilation aggregate Mitsubishi VL-100 E	

Date: 04.11.2019  
 Env. Class: C  
 Rami SE model name: D2H  
**RAMIRENT**

Drawing name: OFFICE  
 EMPTY, LEFT SIDE OPEN  
 CatClass: MODULE OFFICE ENV-C 8.4M 1LW

Model: C-21  
 Designer: K.Kets  
 Scale: 1:50  
 Revision:  
 Date of revision: